

Notes: The limits, including the height and depths of the Works, shown in this drawing are not to be taken as limiting the obligations of the contractor under Contract.

Reproduced from the Ordnance Survey Mapping by Natural Resources Wales with the permission of the Controller of Her Majesty's Stationery Office © Crown Copyright. Unauthorised reproduction infringes Crown Copyright and may lead to prosecution or civil proceedings. Licence no. 100019741.

Notes:

- Not for construction.
- Do not scale from this drawing.


SAFETY, HEALTH AND ENVIRONMENTAL INFORMATION

IN ADDITION TO THE HAZARDS OR RISKS NORMALLY ASSOCIATED WITH THE TYPES OF WORK DETAILED ON THIS DRAWING, THE FOLLOWING SIGNIFICANT RESIDUAL RISKS SHOULD BE NOTED. FURTHER DETAILS ARE INCLUDED IN THE CDM DESIGN RISK MANAGEMENT REGISTER

CONSTRUCTION :
Not for construction

MAINTENANCE, CLEANING AND OPERATION :
Not for construction

DECOMMISSIONING OR DEMOLITION :
Not for construction

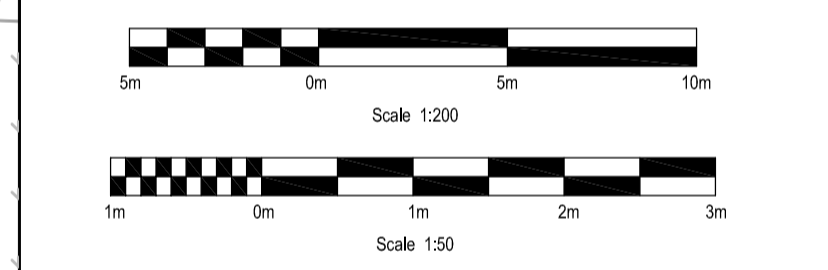

P01	HJR	MB	SPC	SPC	09/09/19	Issue for comment
P02	HJR	MB	SPC	SPC	15/11/19	For client review
P03	HJR	MB	SPC	SPC	27/11/19	For Pre-Application Consultation
Rev	Drawn	Chkd	Rvwd	Apprvd	Date	Description

Designed by: _____ Date: _____

Status: S10 Issued for public consultation

Client: **Cyfoeth Naturiol Cymru Natural Resources Wales**

Client Drawing No. _____ Revision _____


BLACK & VEATCH
Black & Veatch Limited
60 High Street, Roehampton, Surrey, RH11 1SR, United Kingdom
Tel: +44(0)1737 774155

Project: **LLYN TEGID DESIGN AND PLANNING**

Drawing title: **LEISURE CENTRE ENHANCEMENT PROPOSALS**

Drawing scale: AS SHOWN	Sheet size: A1
Drawing no. 122918-BVL-Z0-00-DR-L-00003	Revision P03

Section AA - Proposed Footpath, Car Park to Embankment (1:50)

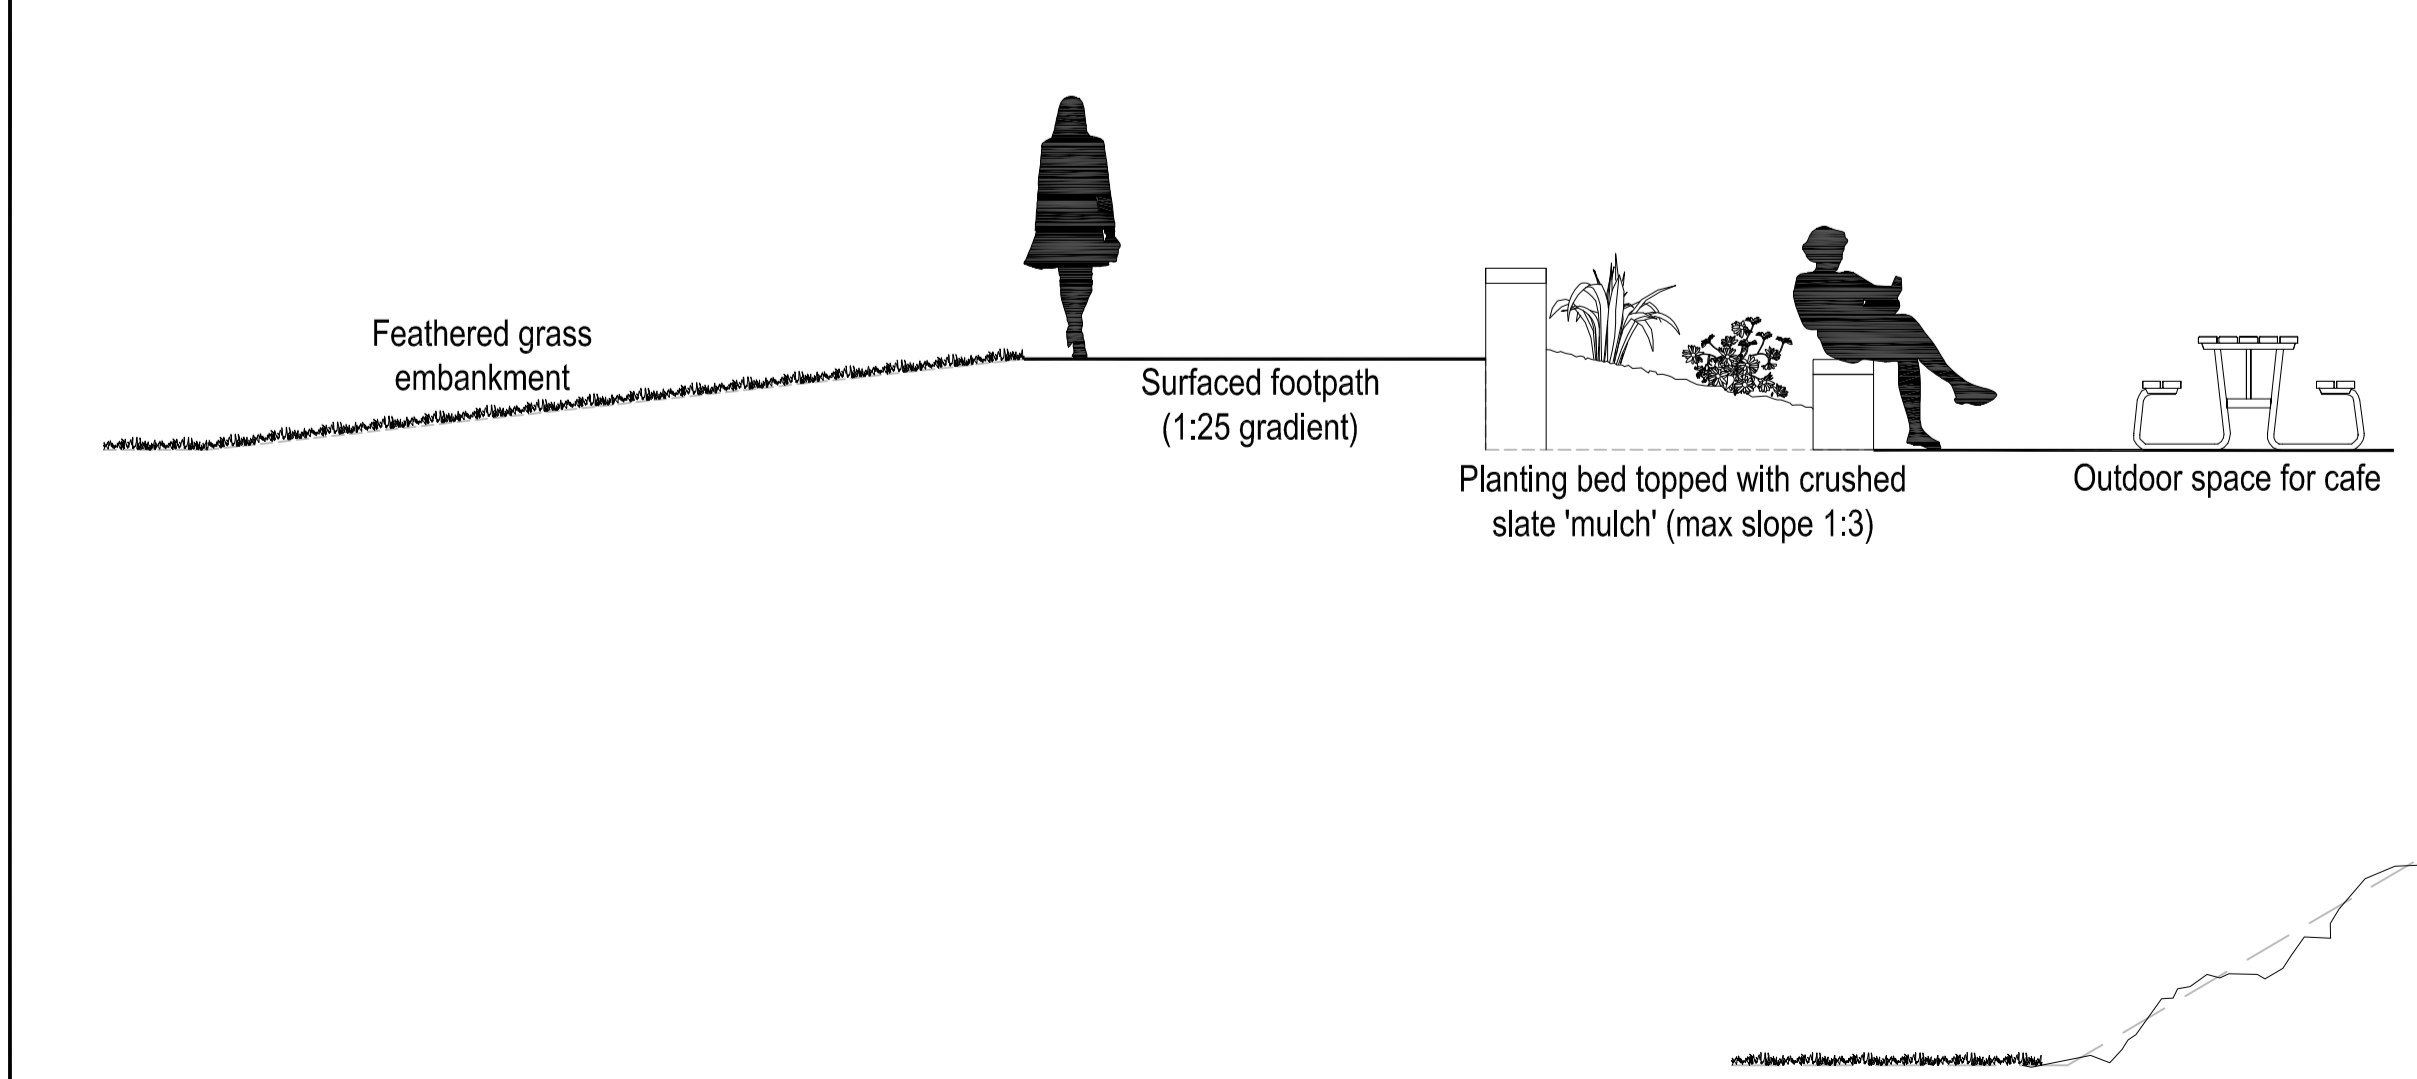

Section BB - Rear of Leisure Centre (1:50)

